


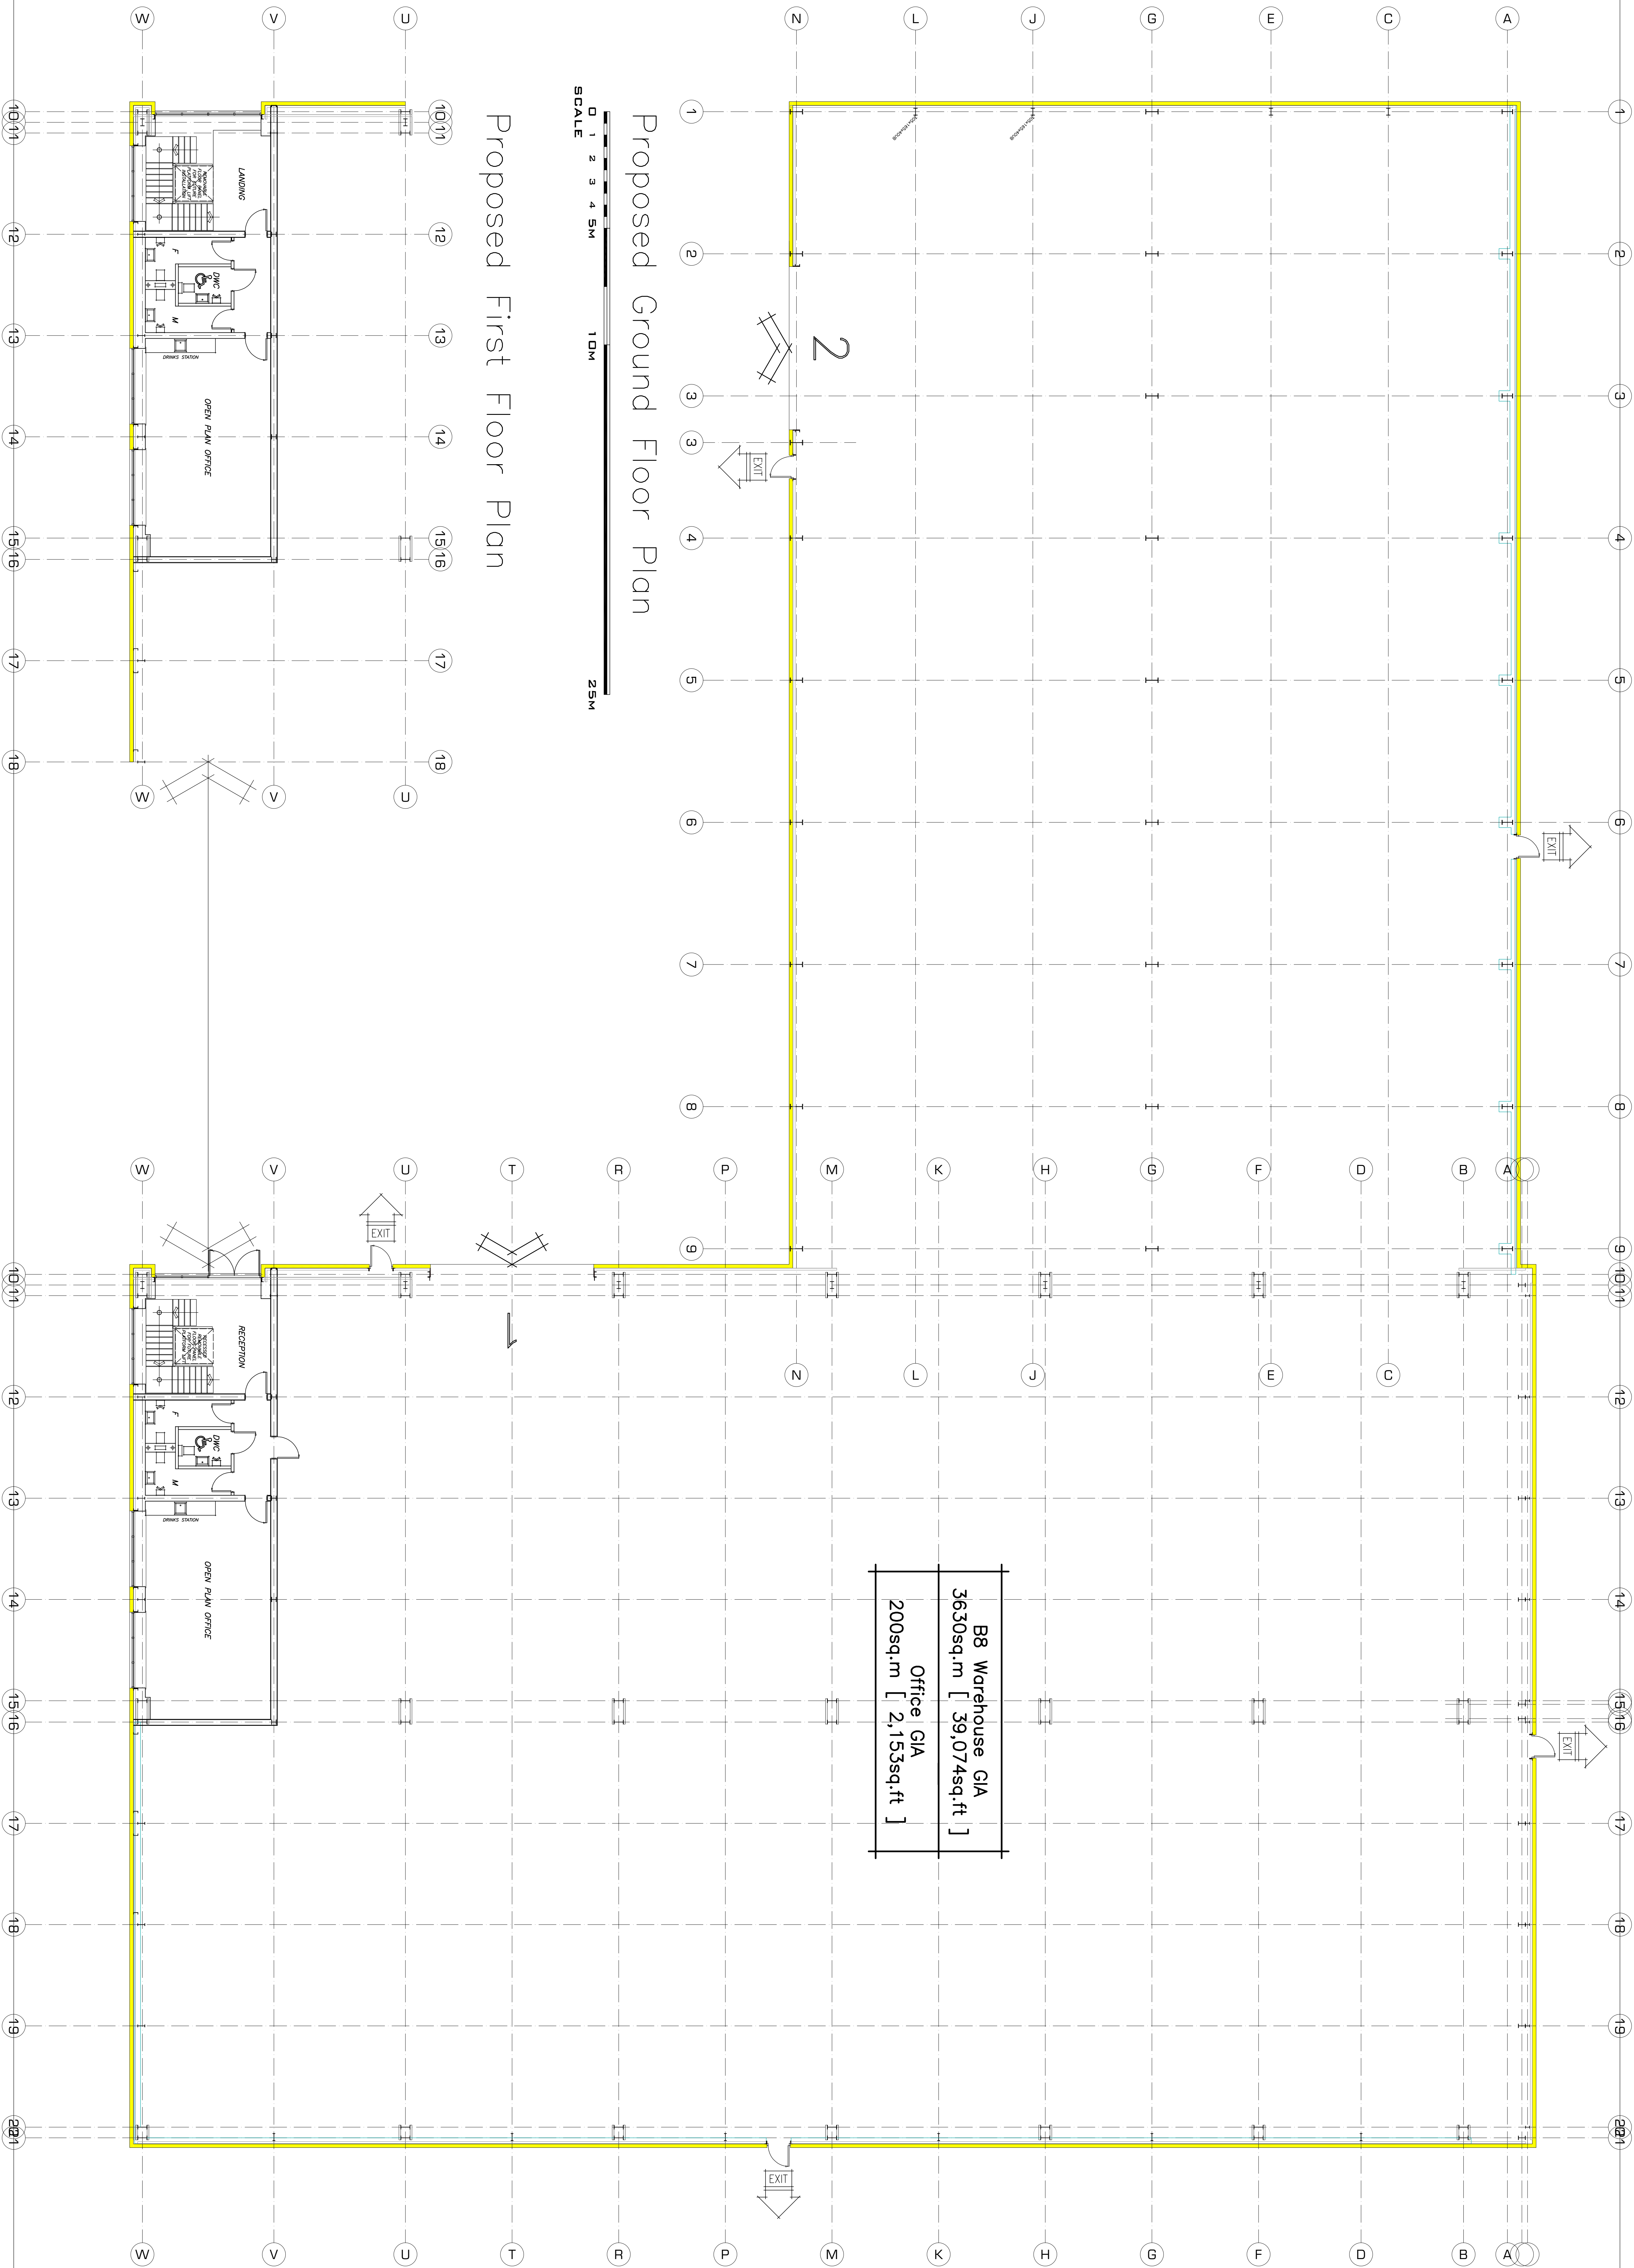

UNIT B: WOODSIDE INDUSTRIAL ESTATE, DUDLEY

DRAWING
ISSUE
12/06/2026

REVISIONS	
REV. 1	ISSUES UPDATED FOR HEADS OF TERMS
REV. 1	ISSUES ISOLATE SHUTTER DOORS UPDATES
REV. 1	ISSUES REORGANISE CLIENT BUILD
REV. 1	ISSUES ISOLATE SHUTTERS 1 & 2 DUMPED
REV. 1	ISSUES OFFICE REORGANISE AREA INCREASED
REV. 1	ISSUES ISOLATE SHUTTERS REORGANISE
REV. 1	ISSUES NORTH ELEVATION 3 FINE ARTS UPDATES
REV. 1	ISSUES OFFICE PLANS REORGANISE
REV. 1	ISSUES PLAYERS LIFE NOTE ADDED
REV. 1	ISSUES REORGANISE OFFICE PLANS
REV. 1	ISSUES GROUND FLOOR FUTURE TRILET
REV. 1	ISSUES UPDATED TO SUIT CLIENT COMMENTS

5 M ARCHITECTURAL LIMITED
77A8 HOMESWOOD DESIGN
BURNLEY, LANCASHIRE
OFF BURNLEY ROAD
LANCASHIRE
B7B 3PE
E: info@homedesign.co.uk
W: www.homedesign.co.uk

CLIENT:
GOLD ESTATES

PROJECT:
WOODSIDE IND. EST.
PEDMORE ROAD
DUDLEY

DRAWING TITLE:
PROPOSED FLOOR
PLANS UNIT B

FEASIBILITY DRAWING

SCALE	1:100@A0	CHECKED
DATE	FEB.2026	DRAWN BY
DWG. NO	1393	REV.